


SURVEYOR'S REAL PROPERTY REPORT
 PART I
 PLAN OF PART OF ISLAND 364A (OJIBWAY ISLAND)
 IN GEORGIAN BAY IN FRONT OF THE
 TOWNSHIP OF HARRISON NOW IN THE
TOWNSHIP OF THE ARCHIPELAGO
 DISTRICT OF PARRY SOUND
 SCALE 1 INCH = 50 FEET
 PAUL F. FORTH O.L.S. - 1995

MEASUREMENTS TO PRESENT WATER'S
 EDGE APRIL 29, 1995

STATION	AZIMUTH	DISTANCE
(A)	223° 56'	14.5'
	168° 25'	14.5'
	159° 18'	29.7'
	154° 07'	49.5'
	160° 16'	49.7'
	152° 51'	75.4'
(B)	325° 36'	122.9'
	338° 10'	36.6'
	5° 19'	69.8'
	26° 59'	77.8'
	33° 12'	73.0'
	45° 11'	80.0'
	55° 53'	102.4'
	68° 11'	153.3'
	73° 15'	167.5'
	74° 43'	177.0'
	74° 20'	191.9'
	75° 45'	201.0'
	74° 47'	215.9'
	71° 49'	226.1'
	72° 12'	233.1'
	69° 32'	237.9'
(C)	253° 54'	328.5'
	256° 09'	328.0'
	256° 38'	310.0'
	255° 26'	297.4'
	258° 25'	285.1'
	260° 09'	291.7'
	263° 01'	268.6'
	268° 07'	245.0'
	266° 49'	151.3'
	263° 48'	148.4'
	263° 53'	141.6'
	260° 49'	139.1'
	262° 50'	127.7'
	269° 47'	114.0'
	271° 47'	114.4'
	274° 52'	107.7'
	277° 31'	105.6'
	276° 08'	98.9'
	282° 20'	93.2'
	292° 42'	86.5'
	308° 19'	86.7'
	311° 28'	80.7'
	322° 44'	88.6'
	325° 59'	97.5'
	320° 47'	108.1'
	328° 12'	126.3'
	337° 31'	128.1'
	340° 51'	157.6'
	331° 59'	157.1'
	331° 27'	178.1'
	342° 32'	194.3'
	348° 49'	201.0'
	344° 51'	208.2'
(D)	174° 32'	401.9'
	177° 43'	394.1'
	178° 58'	385.4'
	180° 13'	400.8'
	181° 27'	387.2'
	184° 17'	380.2'
	185° 19'	370.9'
	187° 31'	371.8'
	191° 01'	398.8'
	198° 34'	415.5'
	200° 26'	406.0'
	202° 12'	408.6'
	202° 28'	392.3'
	204° 00'	335.3'
	206° 04'	400.4'
	208° 21'	433.0'
	208° 38'	480.0'
	211° 26'	527.0'
	211° 23'	542.6'
	212° 43'	584.6'
	213° 05'	596.0'
	214° 51'	601.4'
	214° 56'	617.2'
	213° 15'	623.0'
	213° 08'	678.6'
	213° 22'	681.5'
	213° 22'	668.8'
	214° 55'	665.2'
	215° 23'	681.2'
	216° 27'	677.4'
	220° 08'	693.0'
	221° 20'	695.0'
	221° 58'	701.1'
	222° 16'	701.5'
	222° 45'	704.5'
	225° 03'	725.8'

PART 2
 THIS PLAN MUST BE READ IN
 CONJUNCTION WITH SURVEY REPORT
 DATED MAY 3, 1995

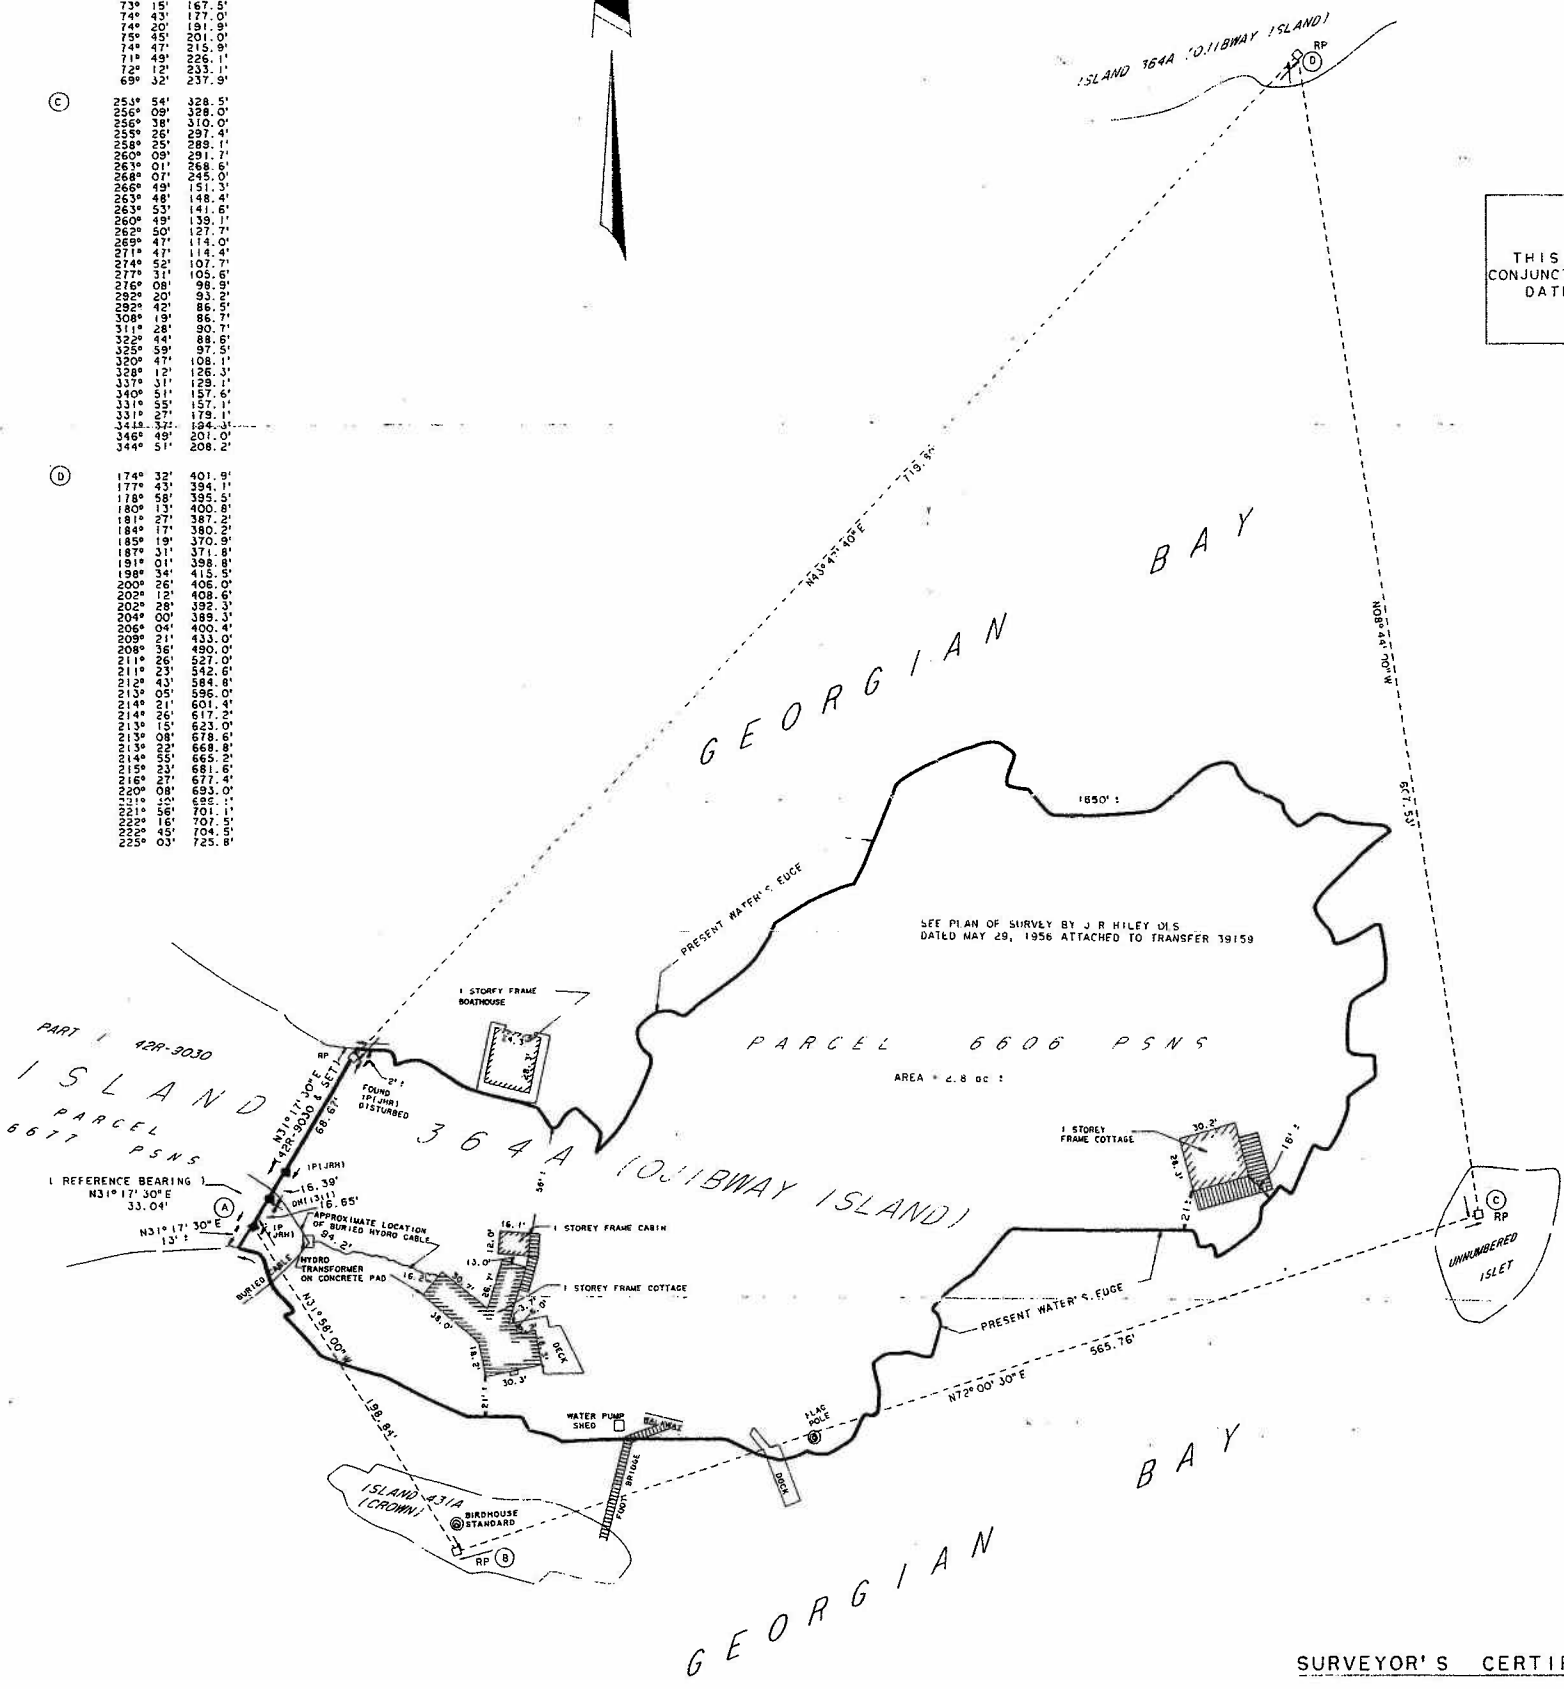

PART I 42P-3030
 ISLAND
 PARCEL
 6617 PSNS

REFERENCE BEARING 1
 N31° 17' 30" E
 33.04'

NOTE
 BEARINGS ARE ASTROMOMIC AND ARE REFERRED TO THE
 EAST LIMIT OF PART I PLAN 42P-3030, HAVING A
 BEARING OF N 31° 17' 30" E

LEGEND

■	■	FOUND SURVEY MONUMENT
○	○	PLANTED SURVEY MONUMENT
RP	RP	ROCK POST
DRH	DRH	ROUND IRON PIPE
1311	1311	DRILL HOLE
JRH	JRH	PAUL F. FORTH OLS
		J. R. HILEY OLS

SURVEYOR'S CERTIFICATE

I CERTIFY THAT:
 THE FIELD SURVEY REPRESENTED ON THIS PLAN
 WAS COMPLETED ON APRIL 29, 1995

MAY 3, 1995
 PARRY SOUND, ONTARIO

 PAUL F. FORTH
 ONTARIO LAND SURVEYOR

NOT VALID WITHOUT EMBOSSED SEAL
 NO PERSON MAY COPY, REPRODUCE, DISTRIBUTE OR ALTER
 THIS PLAN OF SURVEY IN WHOLE OR IN PART
 WITHOUT THE WRITTEN PERMISSION OF PAUL F. FORTH, O.L.S.